


LORO-X RAINSTAR® for siphonic flow

LORO-X RAINSTAR® scupper drain, with clamping flange, for bituminous sealing sheets

- 1 LORO-X RAINSTAR® scupper roof drain with clamping flange
- 2 LORO-X sliding flange for bonding the vapour barrier on site
- 3 Bituminous sealing sheet
- 4 Thermal insulation
- 5 Vapour barrier
- 6 Industrial trapezoidal sheet metal roof or concrete roof
- 7 LORO-X thermal insulation block
- 8 LORO-X bend, 87°
- 9 LORO-X rainwater downpipe
- 10 LORO-X rain standpipe
- 11 Underground pipe

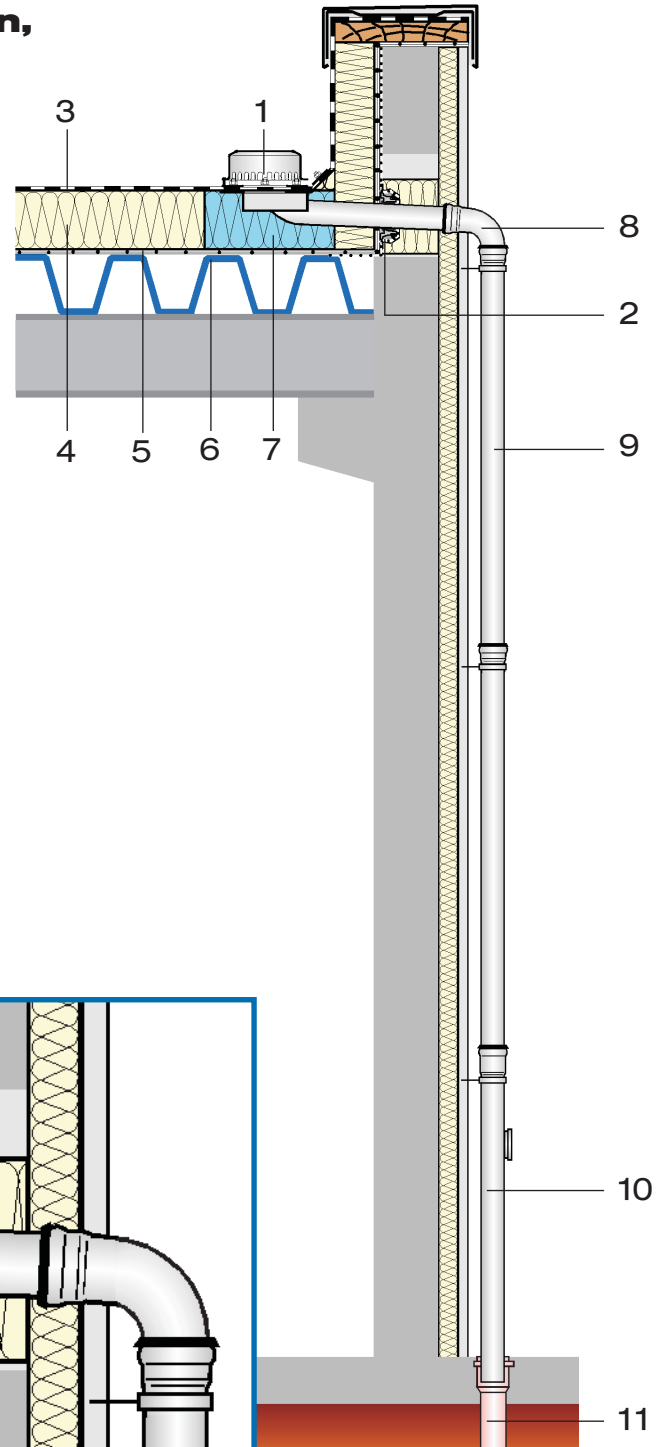

for LX no.:

LX 461 01380.070X

